


Date: 5/22/07

● FOR ELEVATIONS ABOVE 4,000 FT, USE THE VALUES IN PARENTHESIS


▲ Top of Rail = 28"  
See General Note 1  
Std Dwg C-10.03

| F.H.W.A.<br>REGION | STATE | PROJECT NO. | SHEET<br>NO. | TOTAL<br>SHEETS | AS BUILT |
|--------------------|-------|-------------|--------------|-----------------|----------|
| 9                  | ARIZ. |             |              |                 |          |

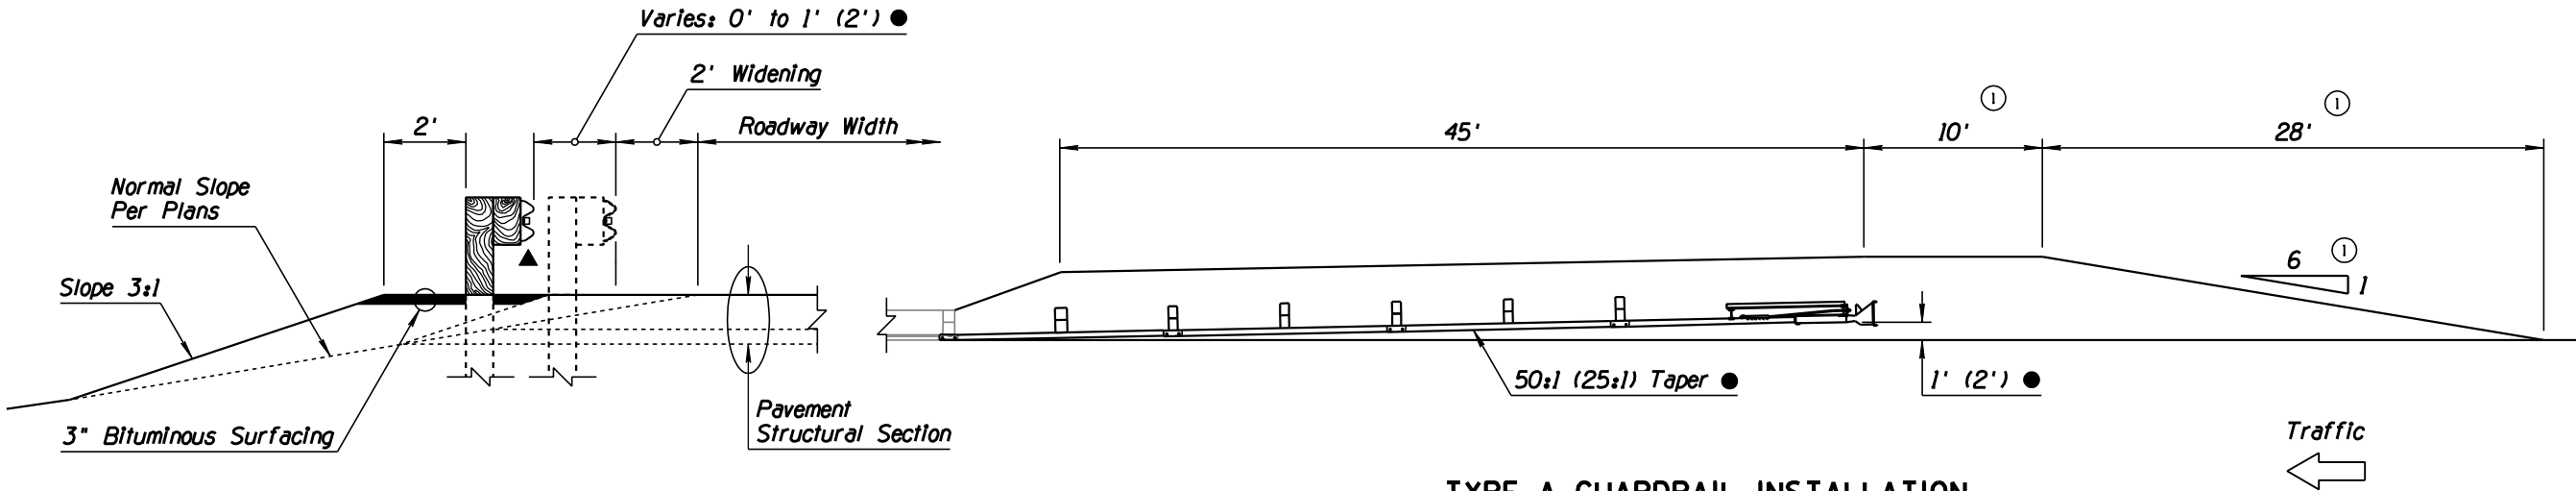

TYPE A SECTION

TYPE A GUARDRAIL INSTALLATION  
(FACE OF RAIL AT EDGE OF PAVEMENT)

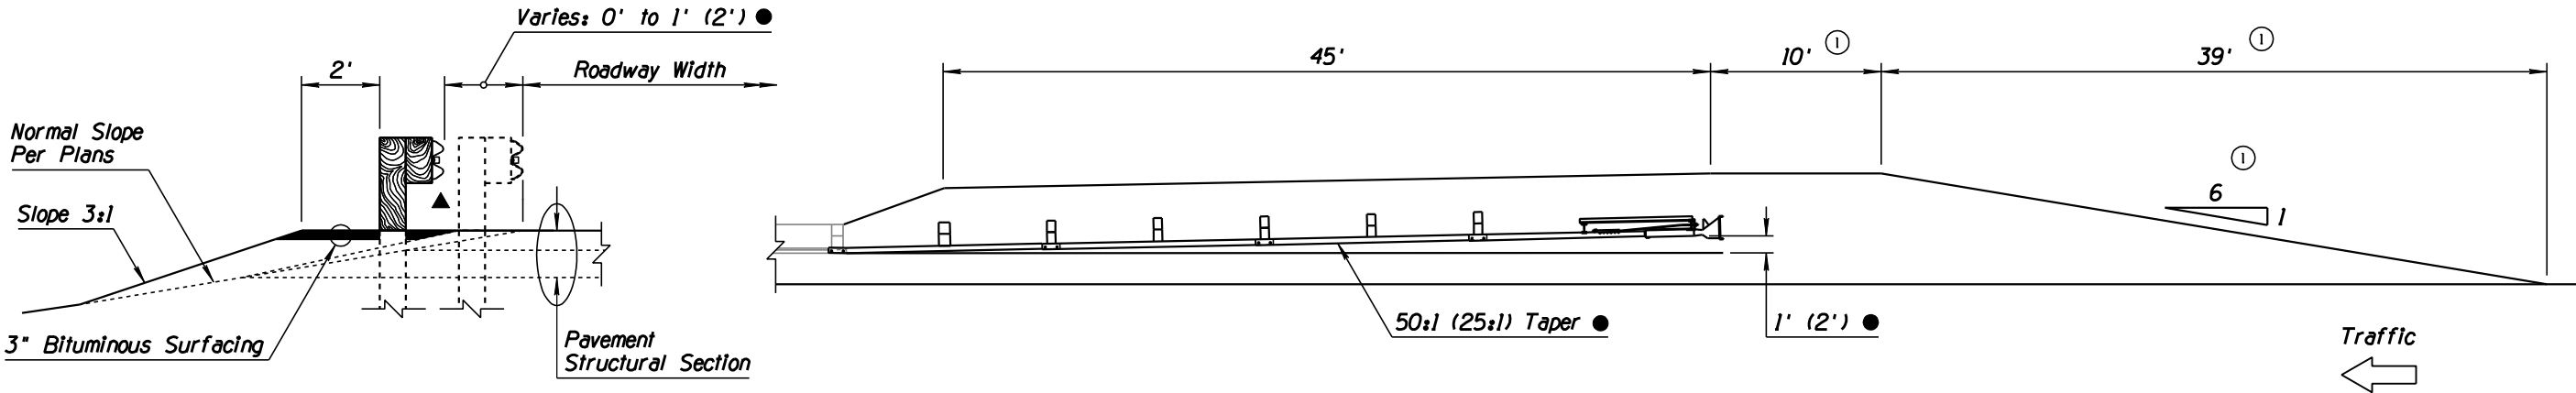

TYPE B SECTION

TYPE B GUARDRAIL INSTALLATION  
(FACE OF RAIL OFFSET 2' FROM NORMAL EDGE OF PAVEMENT)

DETAIL

Sheet 2 of 2  
LAYOUT FOR ET-PLUS  
HBA POSTS  
(AC PAVEMENT)

|  |          |  |    |
|--|----------|--|----|
| DESIGN APPROVED<br>Kenneth R. Cooper       |          | ARIZONA DEPARTMENT OF TRANSPORTATION<br>INTERMODAL TRANSPORTATION DIVISION<br>ROADWAY GROUP PLANS DETAIL |    |
| APPROVED FOR DISTRIBUTION<br>Mary Vigarina |          |  |    |
| ROUTE                                      | LOCATION | SHEET  | OF |
| TRACS NO.                                  |          | ___ OF ___   |    |

| NO | DESCRIPTION OF REVISIONS                      | MADE BY | DATE    |
|----|---|---------|---------|
| 1  | REISSUED DRAWING WITH MODIFIED APPROACH TAPER | RLF     | 5/22/07 |
| 2  |   |         |         |
| 3  |   |         |         |
| 4  |   |         |         |

Note to Designer:  
The information presented in this Roadway Plans Detail is for general use.  
Designers should satisfy themselves that their project site conditions are  
appropriate for use of this drawing. Contents within the inner border shall  
not be altered, except for the addition of the Detail designation.